


lot
28

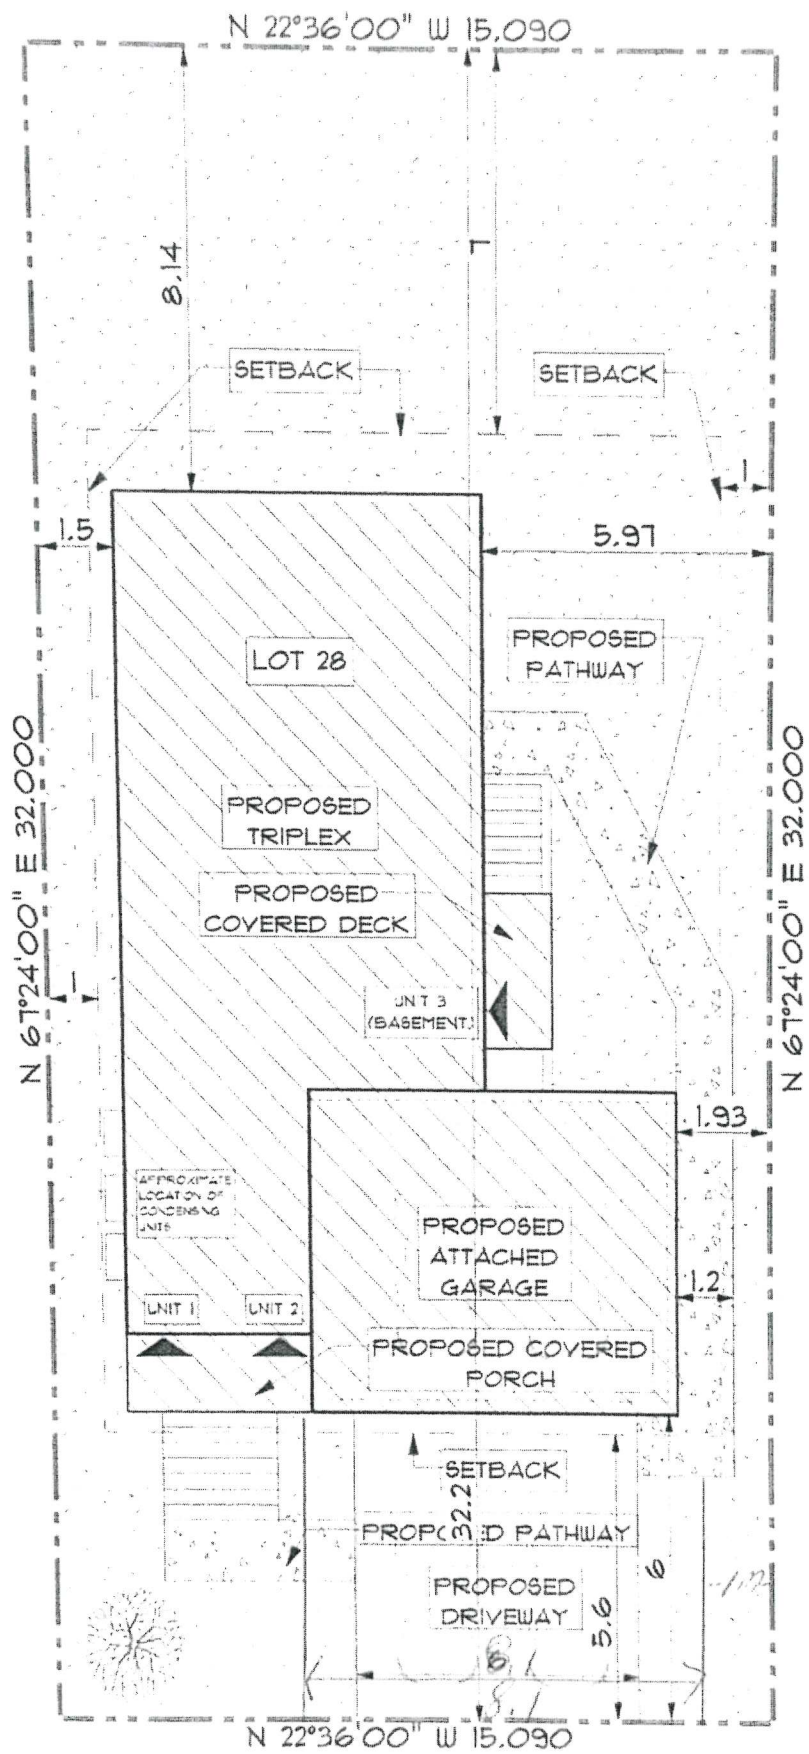

TURQUOISE STREET

SITE PLAN

SCALE 1/8" = 1'-0"