

2021.11.17 12:38:23 PM drawing2




Notes

Client/Project
Construction
CH Clement Ltée.

Project No.
160410418

Title
150 Darquise Street
CORNER SIDE YARD
MINOR VARIANCE

0 13 mars 2024
Revision Date
2
Reference Sheet Figure No.

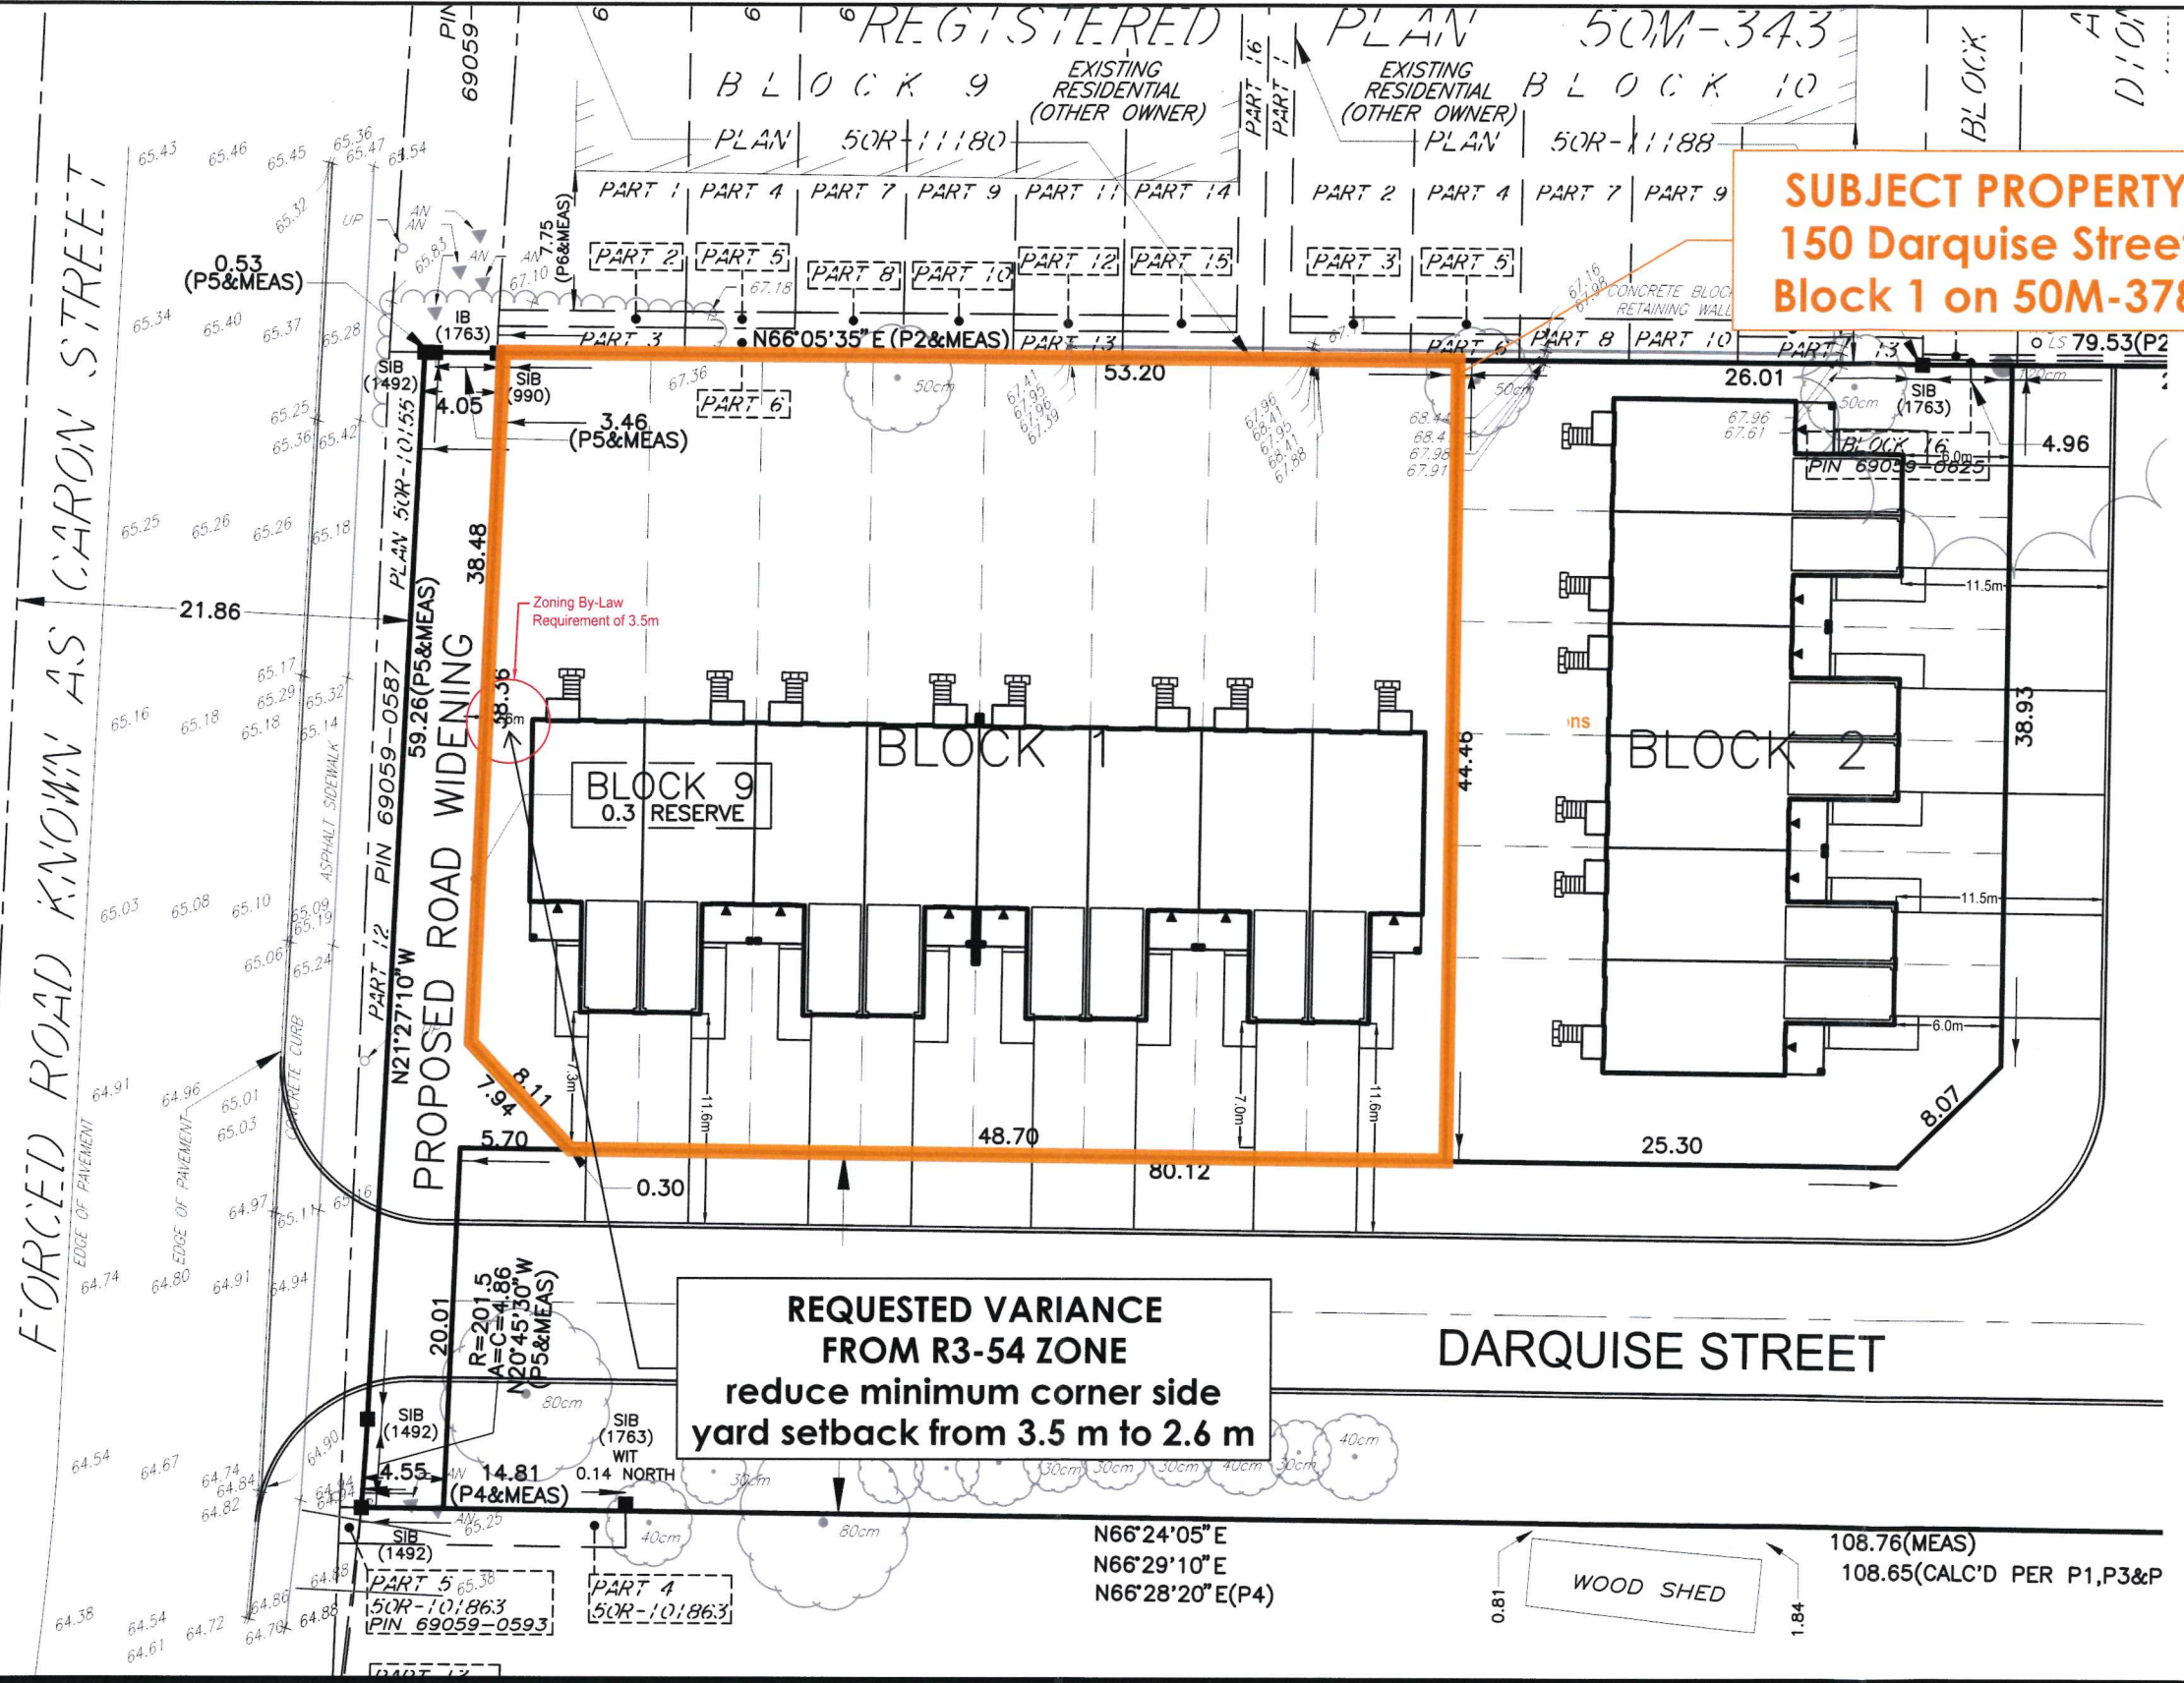

SUBJECT PROPERTY
150 Darquise Street
Block 1 on 50M-378

REQUESTED VARIANCE
FROM R3-54 ZONE
reduce minimum corner side
yard setback from 3.5 m to 2.6 m

WOOD SHED