


Lots
07
~~08~~
09

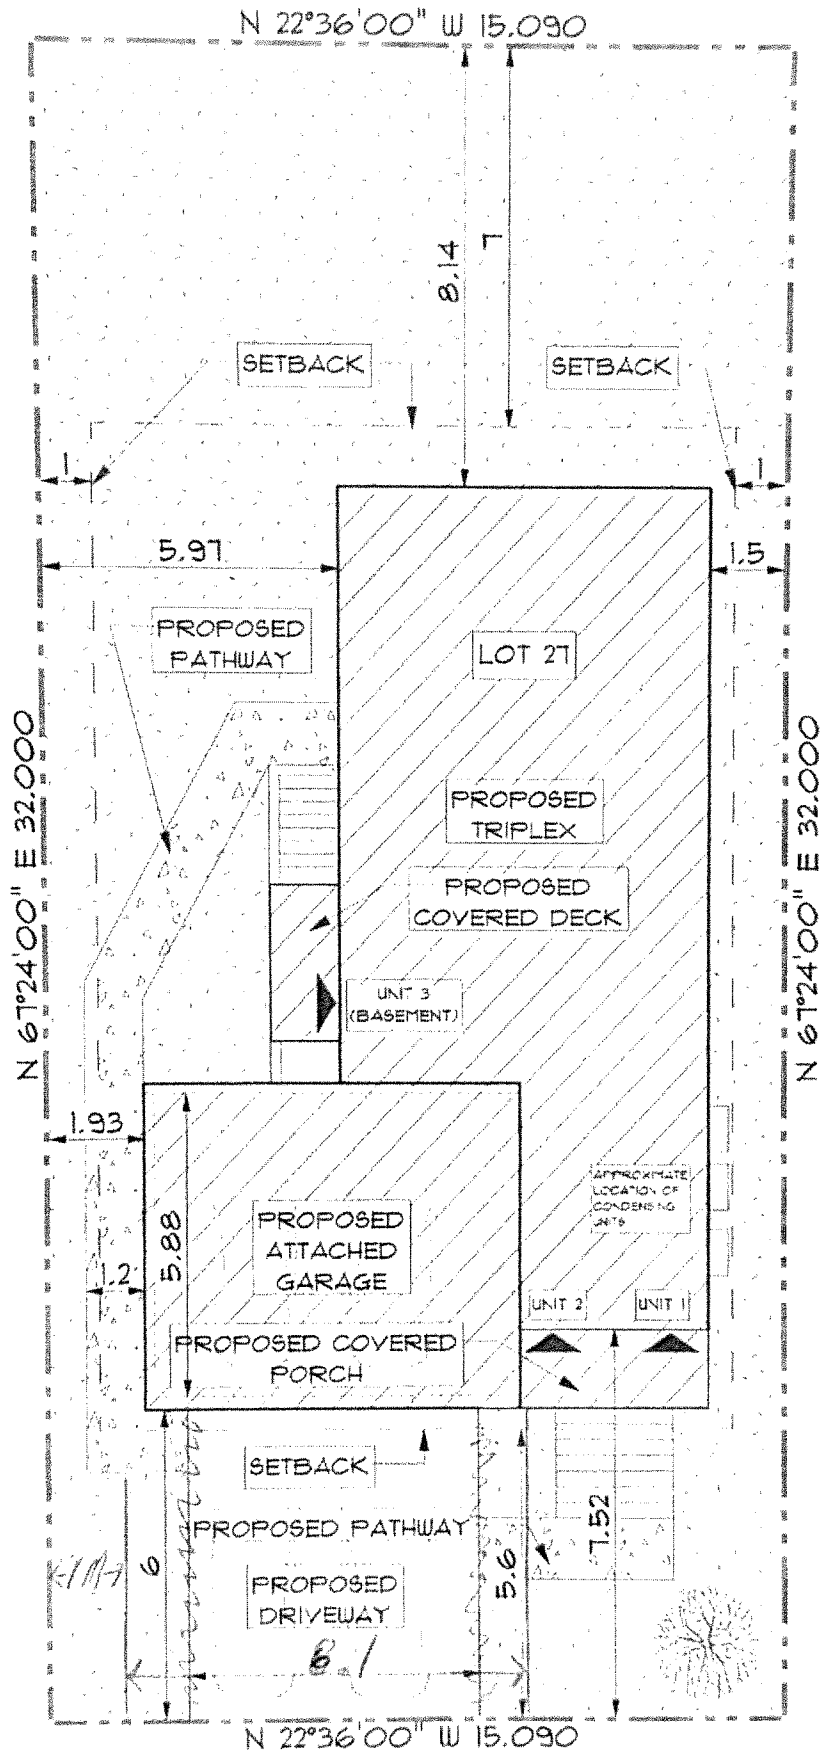

TURQUOISE STREET

SITE PLAN
SCALE 1/50